


Barclays Bank/Sainsbury's Ham Parade



Barclays Bank/Sainsbury's Ham Parade

- **Barclay's closed June 2014**
- **Asset of Community Value (ACV) application**
- **On going discussions with Sainsbury's**
- **Planning application (14/4534/FUL) submitted November 2014**
- **Warners Lane/ recycling area improvements**



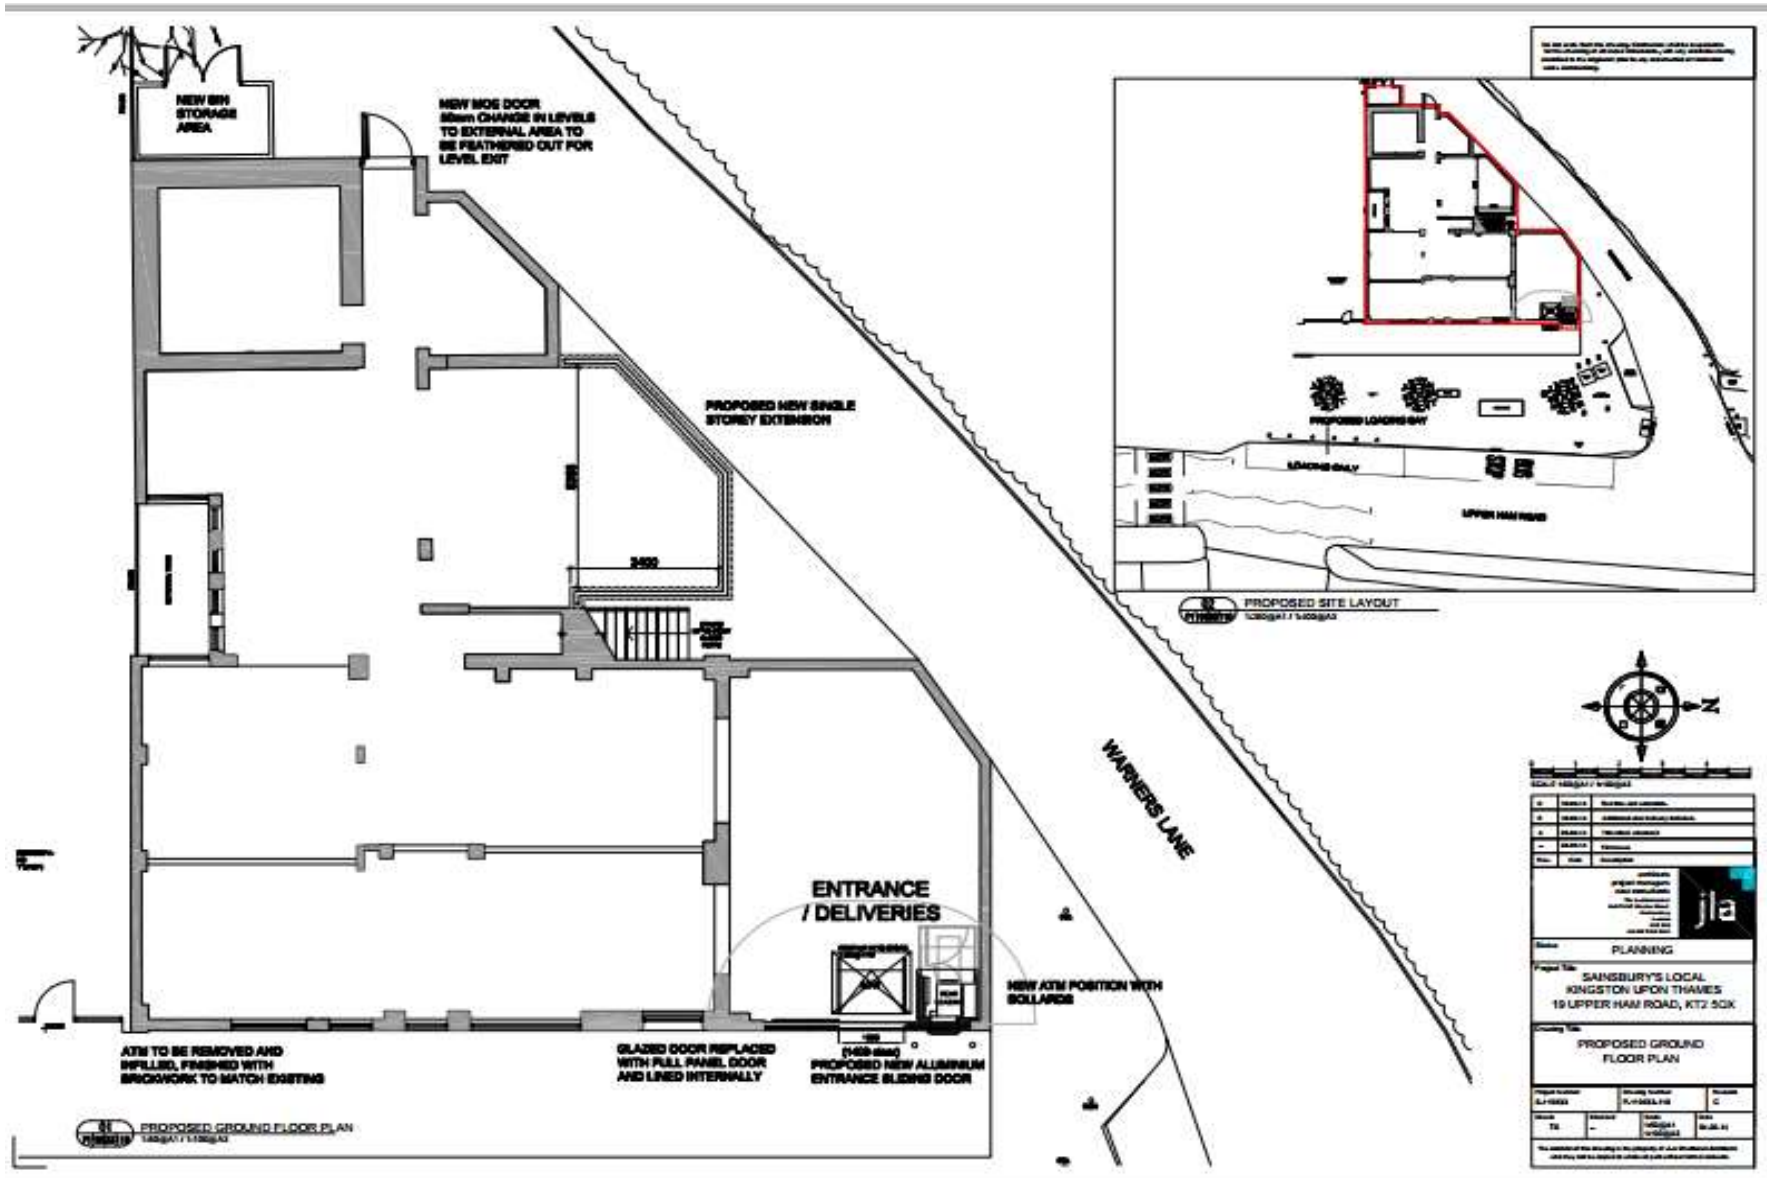

All dimensions shown are approximate and subject to change. The architect shall be responsible for the accuracy of the information provided in this document. The client shall be responsible for the accuracy of the information provided in this document.

REVISIONS			
No.	Date	Description	By
1	20/01/2024	Issue for comment	JLA
2	20/01/2024	Issue for comment	JLA
jla Architects 19 Upper Ham Road, Kingston upon Thames, Middlesex TW20 9EX Tel: 020 8876 1000 Email: info@jla.co.uk Website: www.jla.co.uk		
PLANNING Project Title: SAINSBURY'S LOCAL KINGSTON UPON THAMES 19 UPPER HAM ROAD, KT20 9EX		
Drawing Title: PROPOSED GROUND FLOOR PLAN		
Project Number: S/19/0001	Drawing Number: S/19/0001-FR	Revision: C
Date: 20/01/2024	Scale: 1:500	Date: 20/01/24

The accuracy of this drawing is the property of JLA Architects and is not to be used for any other purpose without the written consent of JLA Architects.



Existing ATM hole to be blocked

Double-sided projecting sign internally illuminated. Formed as a basculin construction no fixings on a visible face 875x500mm

Photography applied to inside of glazing to conceal chillers. Vinyl to be backed with buff colour vinyl internally to match NCS 5002-Y50R.

Opening times to be white fret out of aluminum back panel fascia and internally illuminated. All dims tbc on site.

New dummy door coloured State Grey RAL 8019 in lieu of existing glazed entrance door. Open glazing above.

Vinyl offer message applied internally to glazing

ATM with Ø125mm x 1000mm Rsm raid eco bollards. Security light and camera located on column to side

New Sainsbury's Local sign 375mm high letters fret out of aluminum back panel fascia with push through acrylic letters, back illuminated. Fascia decorated in Sainsbury's plum. All dims tbc on site.

Single sliding automatic door with finish as framework 1 no. radar detector and 1 no radar with threshold safety, battery back up in case of power failure, 6no. safety beams, 1 no. multiprogrammable function switch, 1 no lockable key switch with five keys, door to fail-safe open in the event of fire alarm activation.

01 PROPOSED FRONT ELEVATION - UPPER HAM ROAD



New Sainsbury's Local sign 375mm high letters fret out of aluminum back panel fascia with push through acrylic letters, back illuminated. Fascia decorated in Sainsbury's plum. All dims tbc on site.

SCALE 1:5
SCALE 1:5
SCALE 1:1

02 PROPOSED SIDE ELEVATION - WARNERS LANE